


SEBUTHARGA PMU

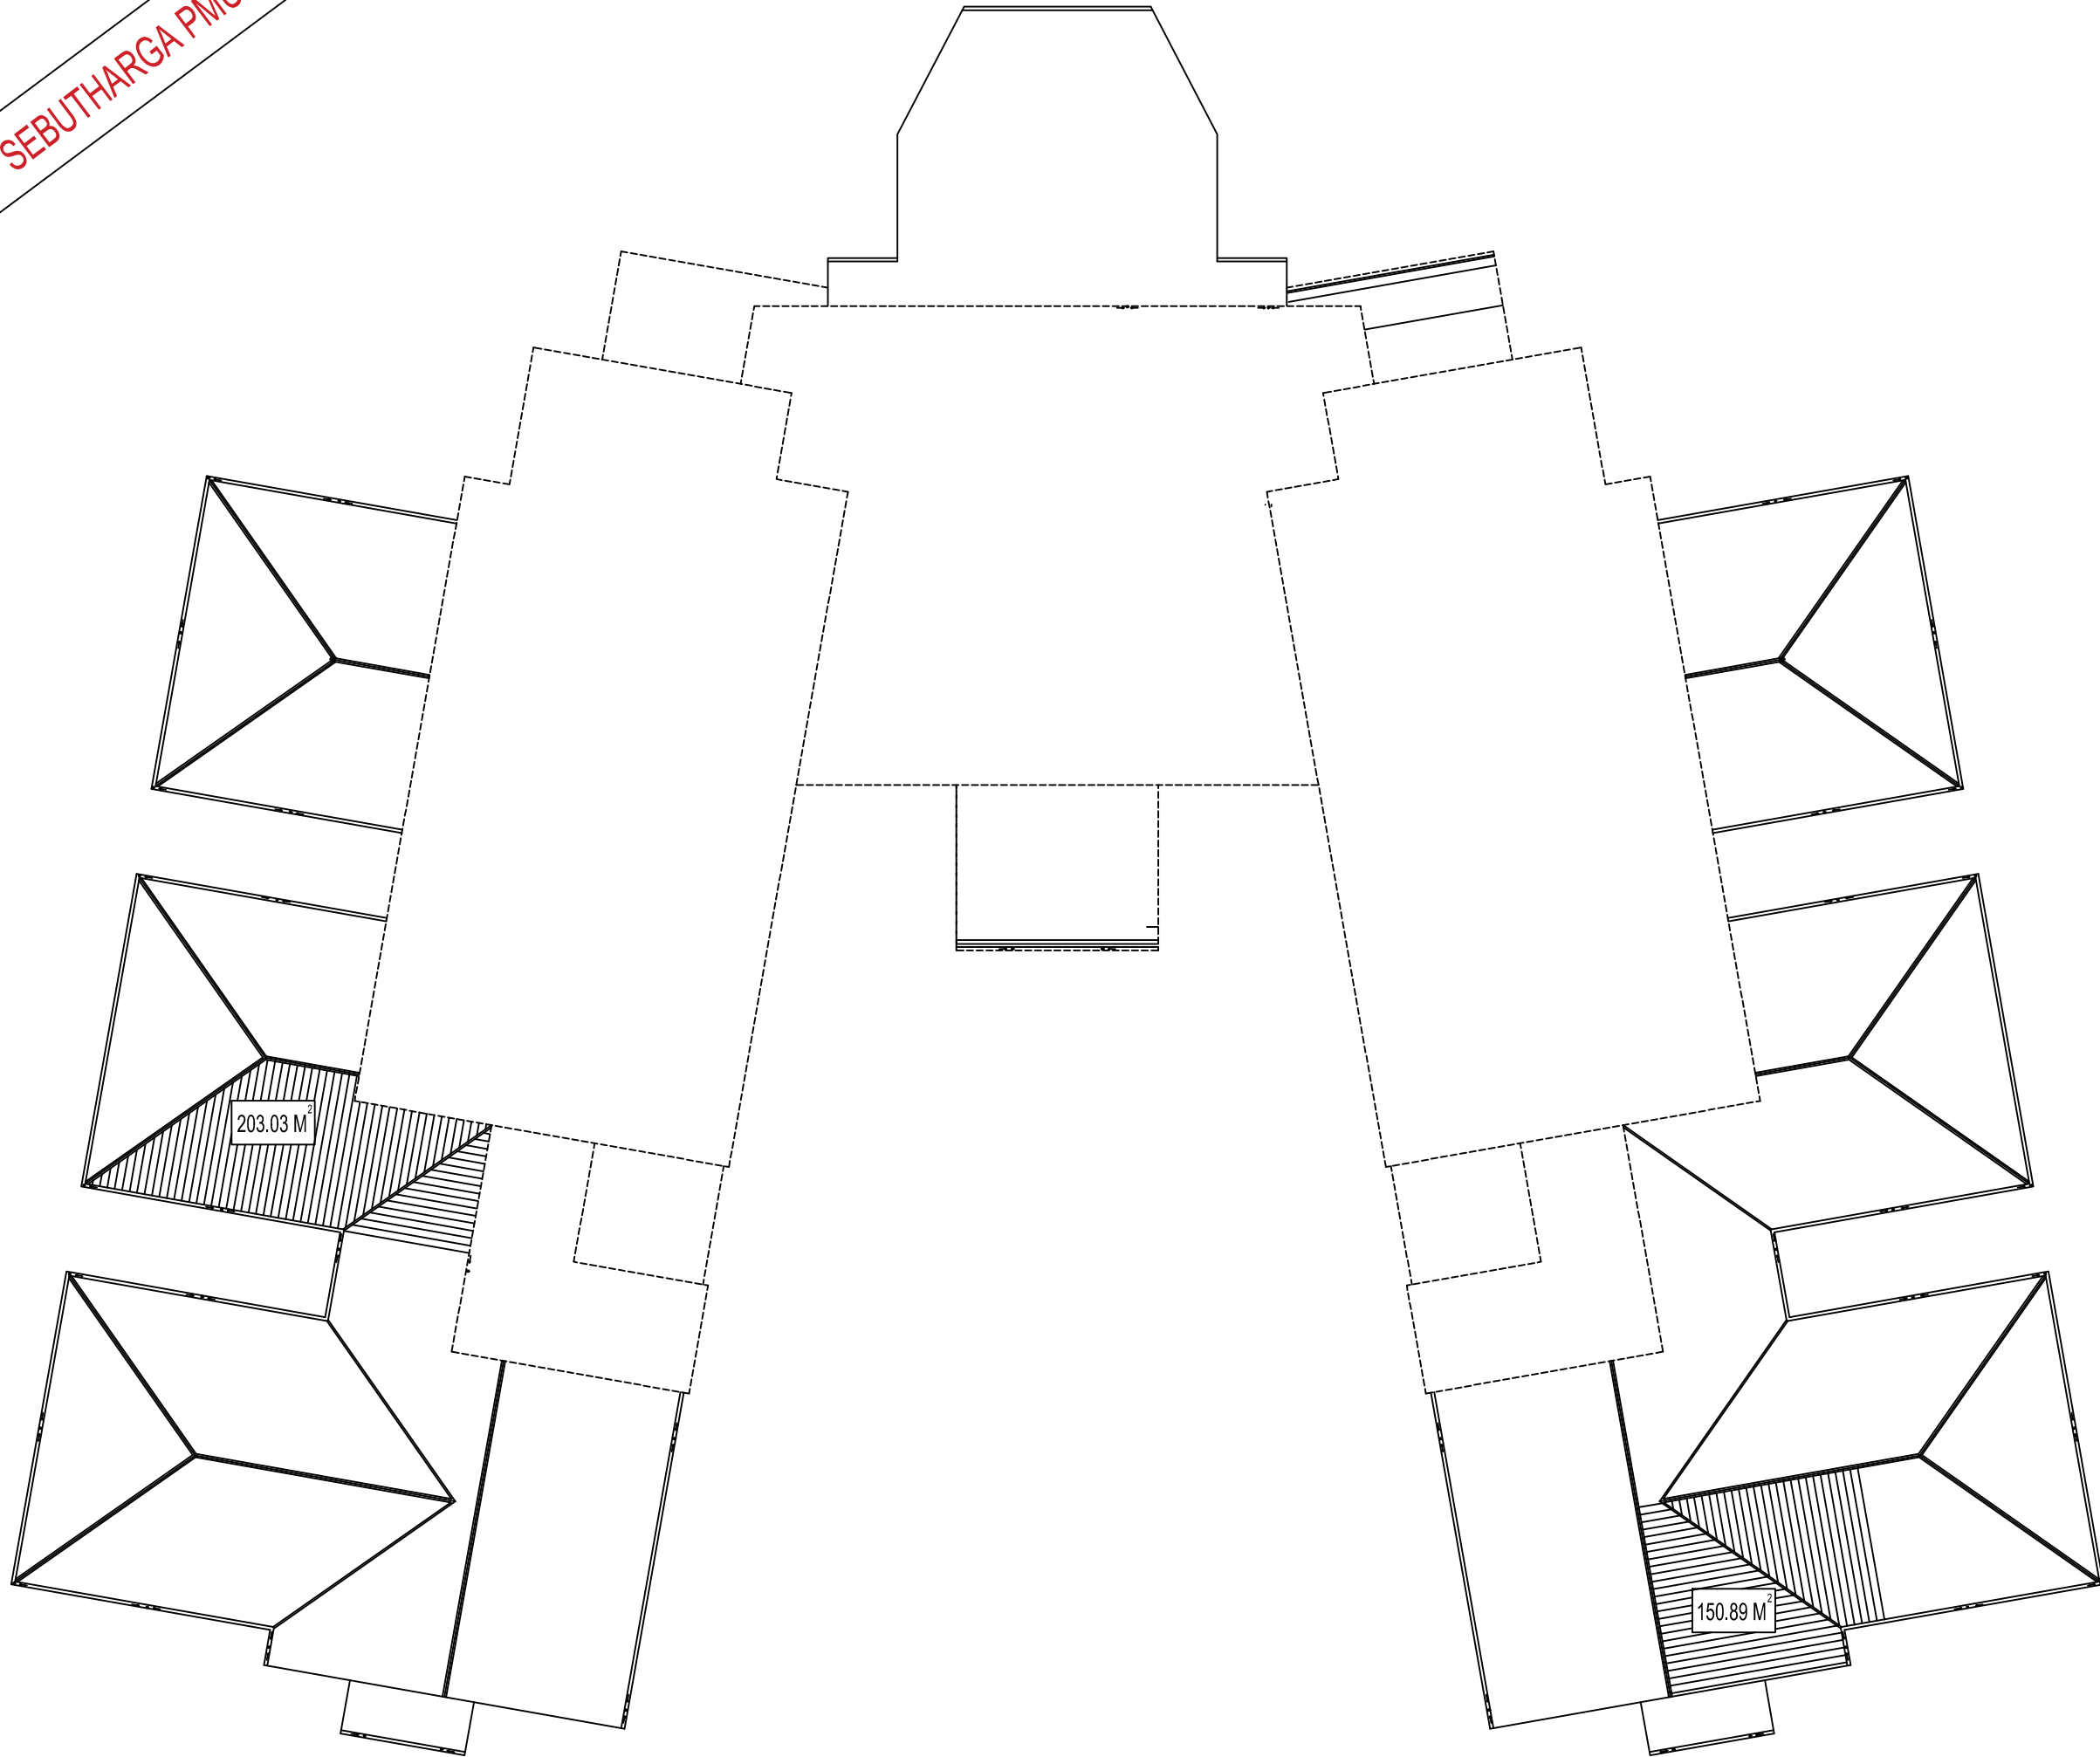

REV.	DESCRIPTION	DATE

JOB TITLE
KERJA-KERJA PENYELENGGARAAN BUMBUNG DAN
LAIN-LAIN KERJA YANG BERKAITAN
DI BANGUNAN JTMK, POLITEKNIK MUKAH, SARAWAK.

CLIENT'S SIGNATURE

POLITEKNIK MUKAH, SARAWAK
(Kementerian Pendidikan Tinggi Malaysia)
POLITEKNIK MUKAH, SARAWAK,
KM 7.5, JALAN OYA
96400 MUKAH, SARAWAK.

PROJECT MANAGEMENT CONSULTANT

DEVELOPER/ CONTRACTOR

L & S / COUNCIL'S CHOP:

BOMBA'S CHOP:

CONSULTANT

ENGINEER'S SIGNATURE

DRAWING TITLE
CIVIL WORK
- ROOF PLAN

Designed by :	Drawing No.: PMU/UPPF/2024/B
Checked by: SHAHRUL NAZRIN	Date: FEBRUARY 2024
Drawn by: M.N Hakim	Scale: NOT TO SCALE
Com. Files Nm :	Revision: