


SEBUTHARGA PMU

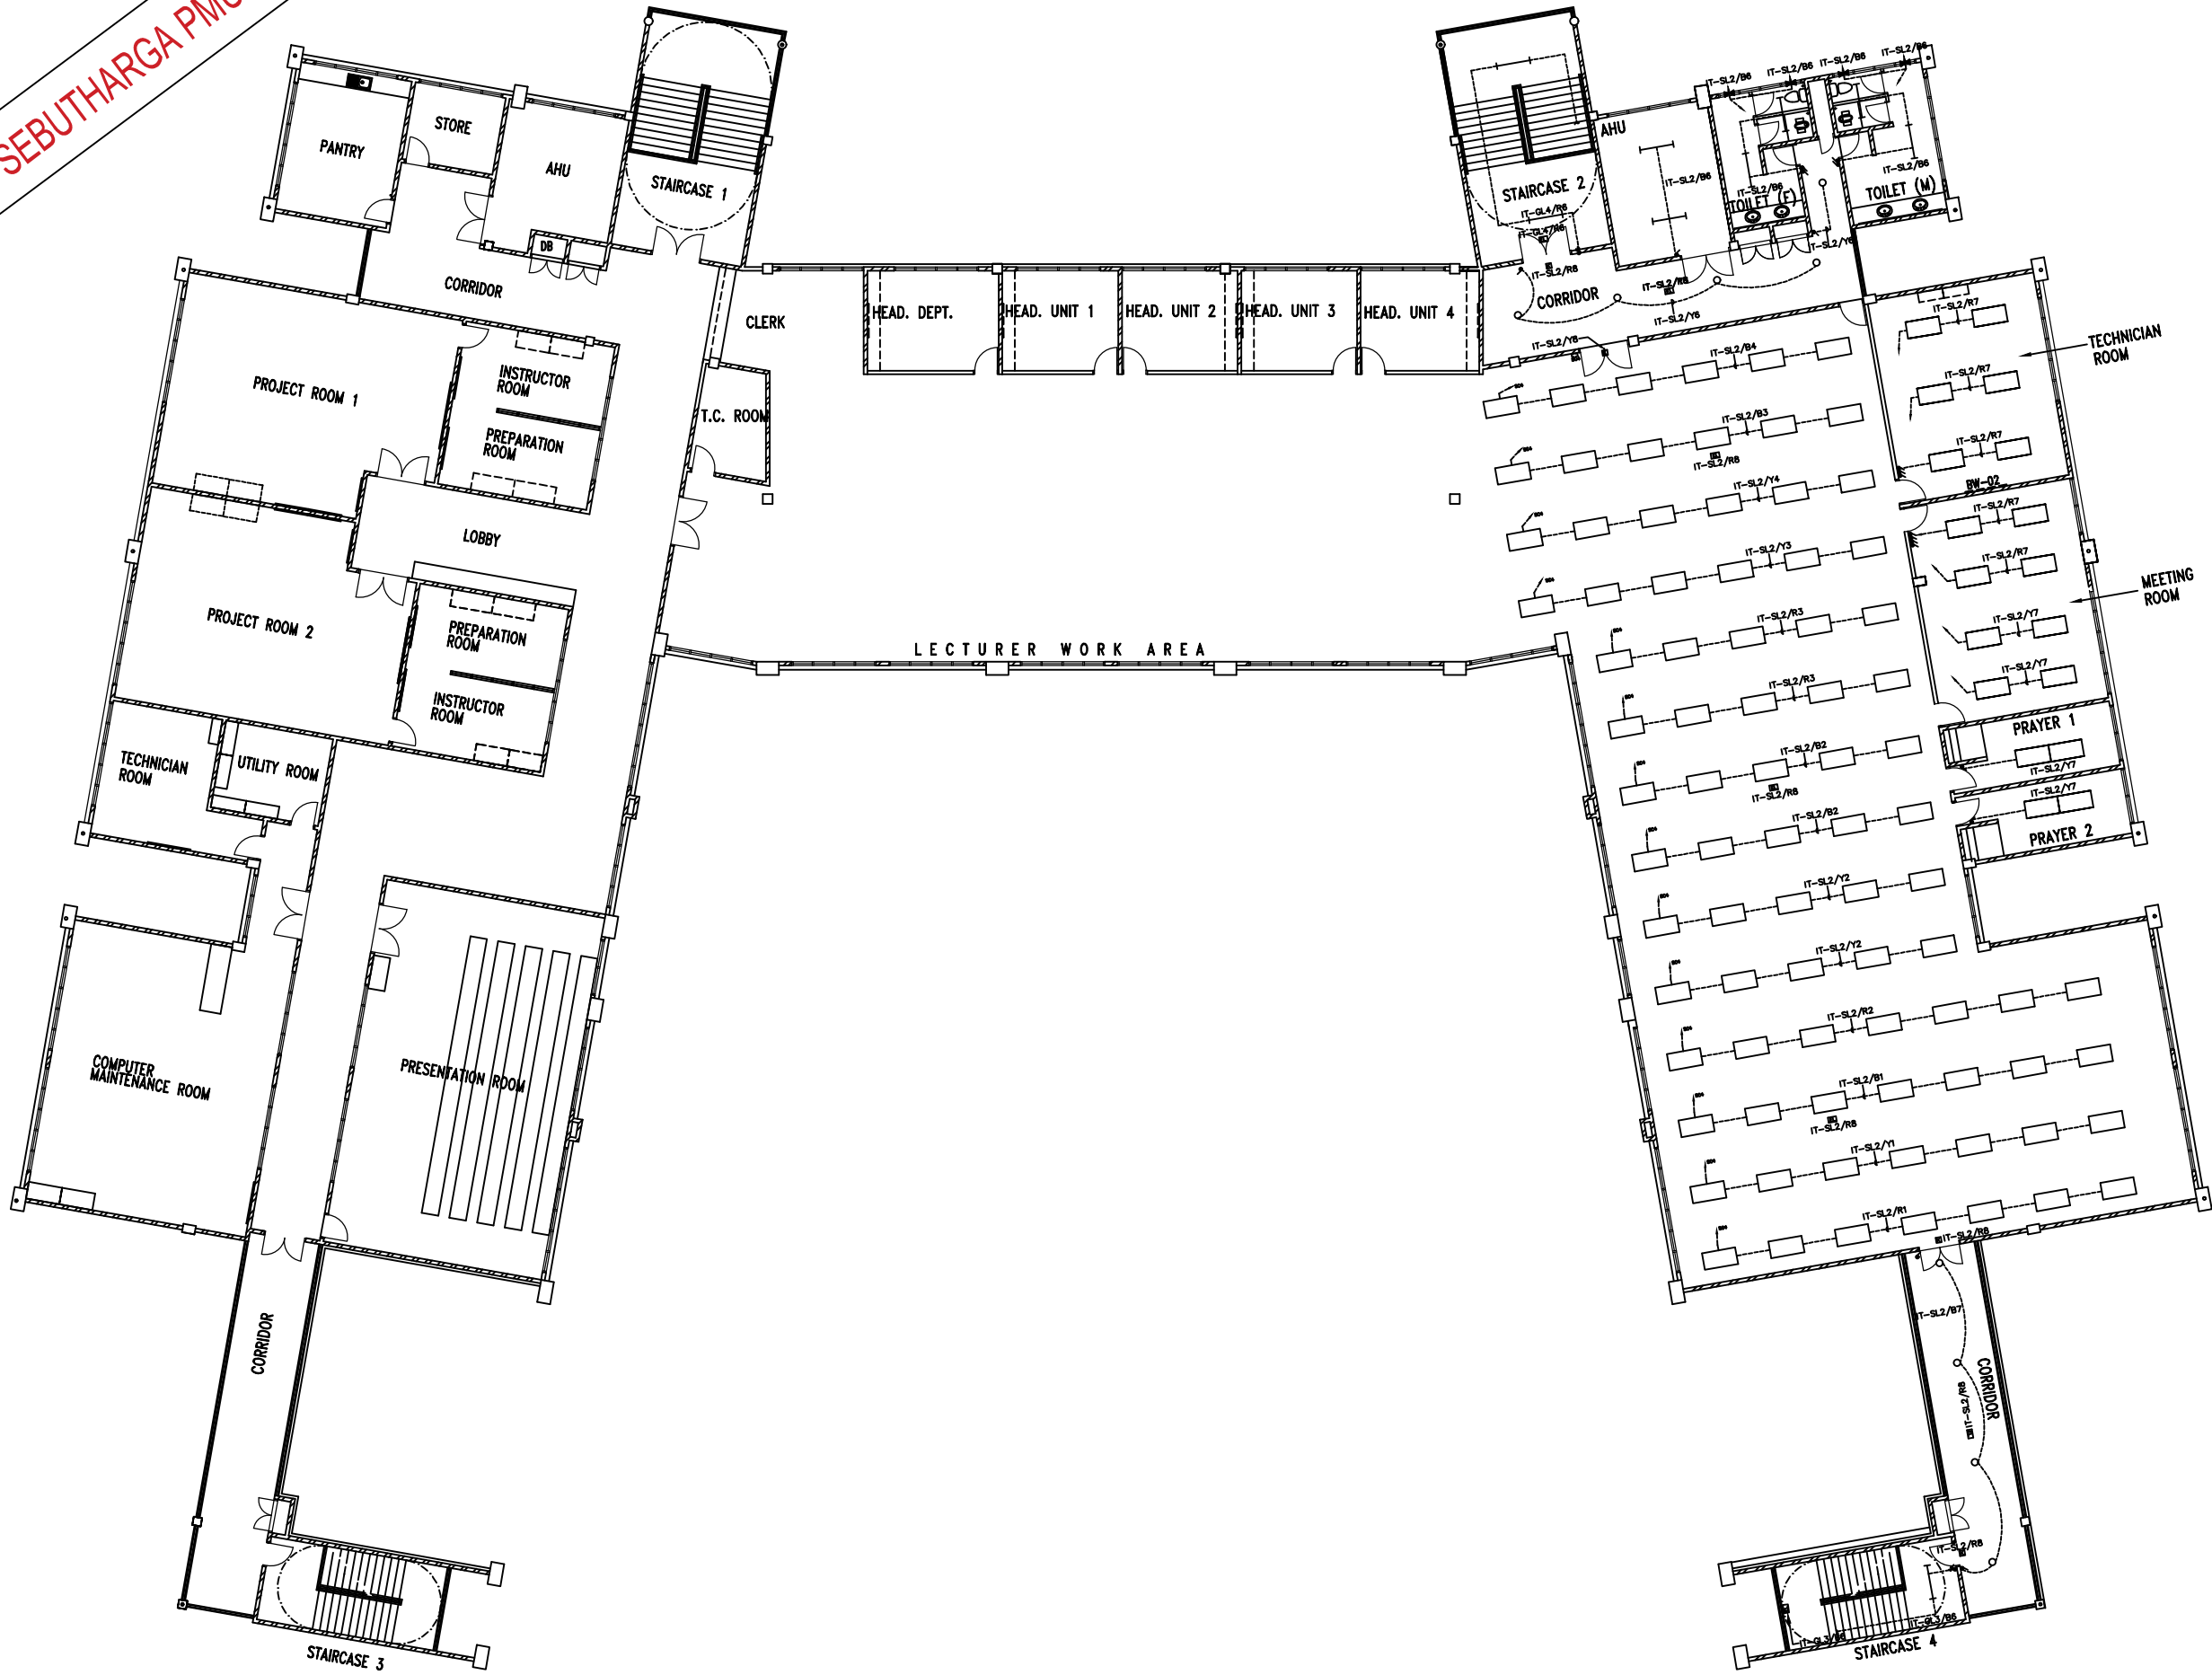

**ELECTRICAL SERVICES**

REV.	DESCRIPTION	DATE
JOB TITLE KERJA-KERJA PENYELENGGARAAN BUMBUNG DAN LAIN-LAIN KERJA YANG BERKAITAN DI BANGUNAN JTMK, POLITEKNIK MUKAH, SARAWAK.		
CLIENT'S SIGNATURE  <b>POLITEKNIK MUKAH, SARAWAK</b> (Kementerian Pendidikan Tinggi Malaysia) POLITEKNIK MUKAH, SARAWAK, KM 7.5, JALAN OYA 96400 MUKAH, SARAWAK.		
PROJECT MANAGEMENT CONSULTANT		
DEVELOPER/ CONTRACTOR		
L & S / COUNCIL'S CHOP:		
BOMBA'S CHOP:		
CONSULTANT		
ENGINEER'S SIGNATURE		
DRAWING TITLE ELECTRICAL WORK - ELECTRICAL SERVICES		
Designed by :	Drawing No.:	PMU/UPPF/2024/D
Checked by: SHAHRUL NAZRIN	Date:	FEBRUARY 2024
Drawn by: FADZILLAH	Scale:	NOT TO SCALE
Com. Files Nm :	Revision:	